


20 FT x 65 FT SOCCER BACKSTOP SYSTEM

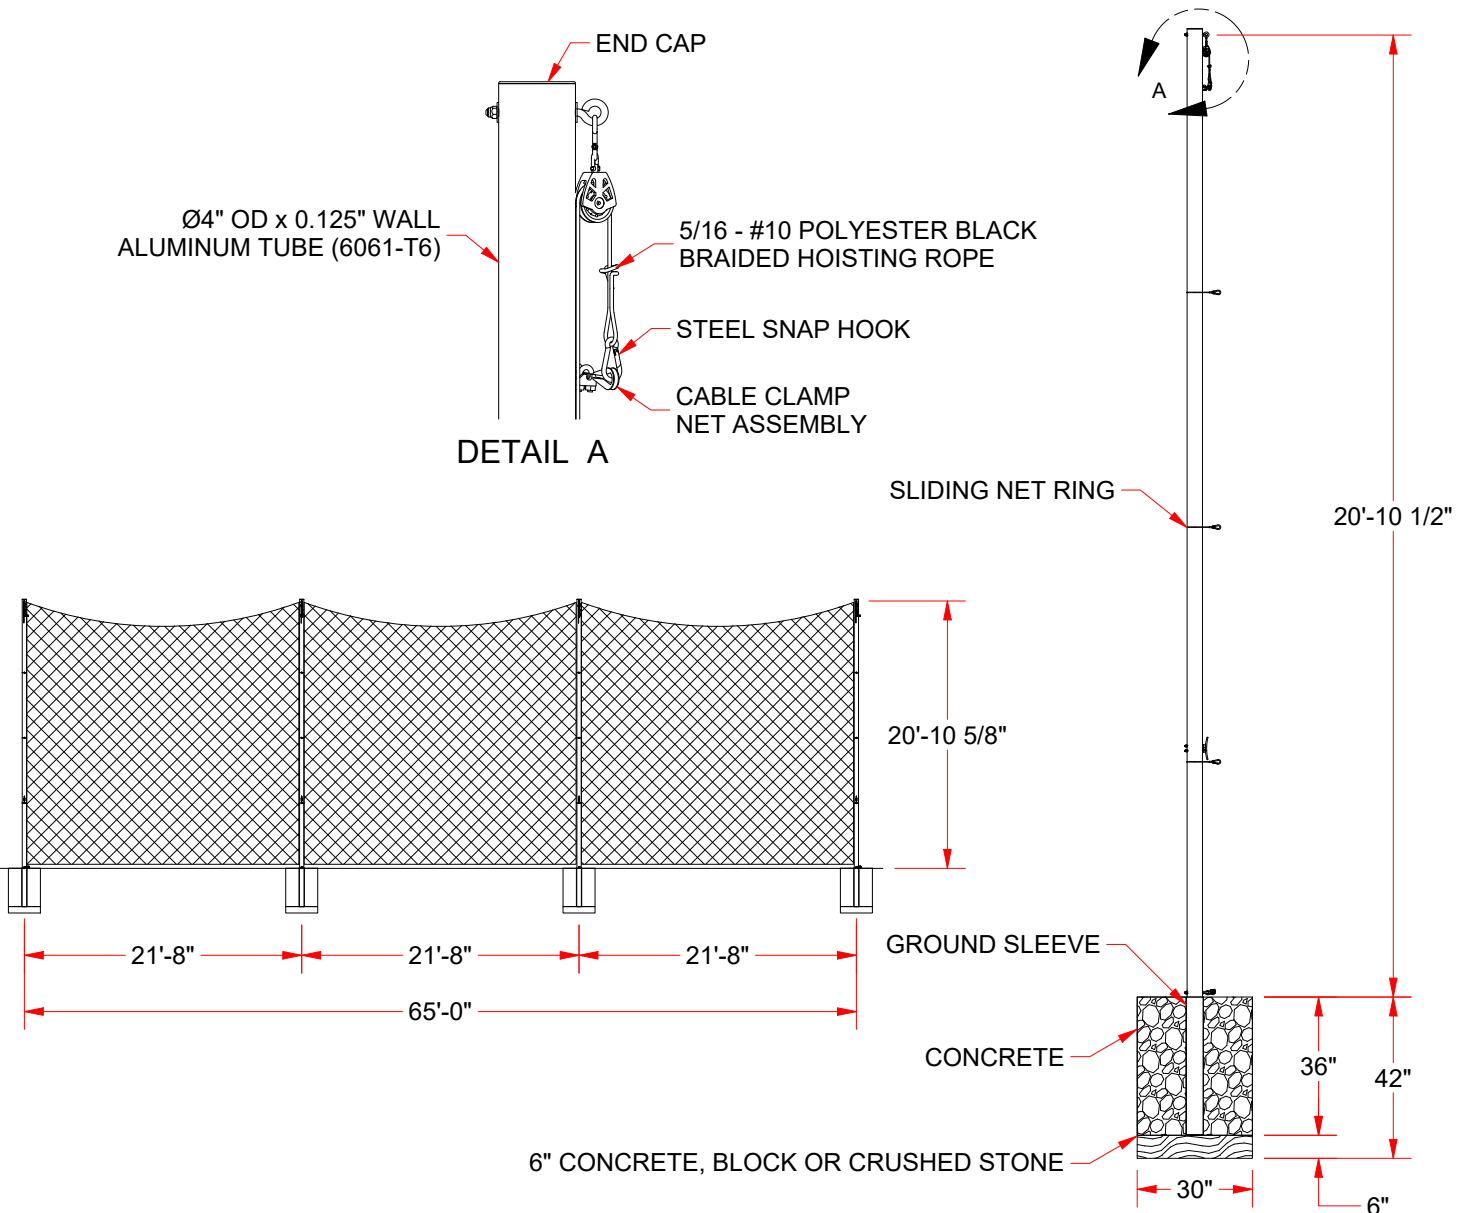

NOTE: THESE ARE SUGGESTED DIMENSIONS FOR AVERAGE SOIL CONDITIONS, CONSULT LOCAL BUILDING CODES.

FEATURES:

- * Ø4" O.D. x 0.125" WALL ALUMINUM TUBE (6061-T6)
- * POLES TO BE POWDER COAT BLACK
- * CORROSION RESISTANT HARDWARE
- * COMES WITH GROUND SLEEVE
- * GROUND SLEEVE COVER - OPTIONAL (P/N: FN-20-C)
- * 3-1/2", #36 KNOTLESS BLACK NYLON SQ. MESH, UV TREATED, WITH 1/4" ROPE BORDER (STANDARD)



FNSB-65

20 FT x 65 FT SOCCER BACKSTOP SYSTEM

© COPYRIGHT 2020 JAYPRO SPORTS, LLC. ALL RIGHTS RESERVED THIS PRINT IS THE PROPERTY OF JAYPRO SPORTS, LLC. AND MAY NOT BE REPRODUCED WITHOUT WRITTEN PERMISSION

www.jayprosports.com
 (800) 243-0533
 976 Hartford Turnpike
 Waterford, CT 06385 USA

Rev: A

SHEET 1 OF 1