
Chalet EC-655	This play equipment is recommended for children ages  2-5	Scale: 1/4" = 1'-0"  This drawing can be scaled only when in		X:\Graphics\PSCad Images\Big Toys.png	Total Play Components  Elevated Play Components  Elevated Play Components Accessible by Ramp  Elevated Components Accessible by Transfer		
Bigtoys	Minimum Area Required: 29'-5" X 20'-8"	an 11" x 17" format	Drawing Name: EC-655	401 Chestnut Street, Ste. 410 Chattanooga, TN. 37402 800.727.1907 / www.bigtoys.com	Accessible Ground Level Components Shown Different Types of Ground Level Components	Req. Req.	

 ISO

 9001

 CERTIFIED

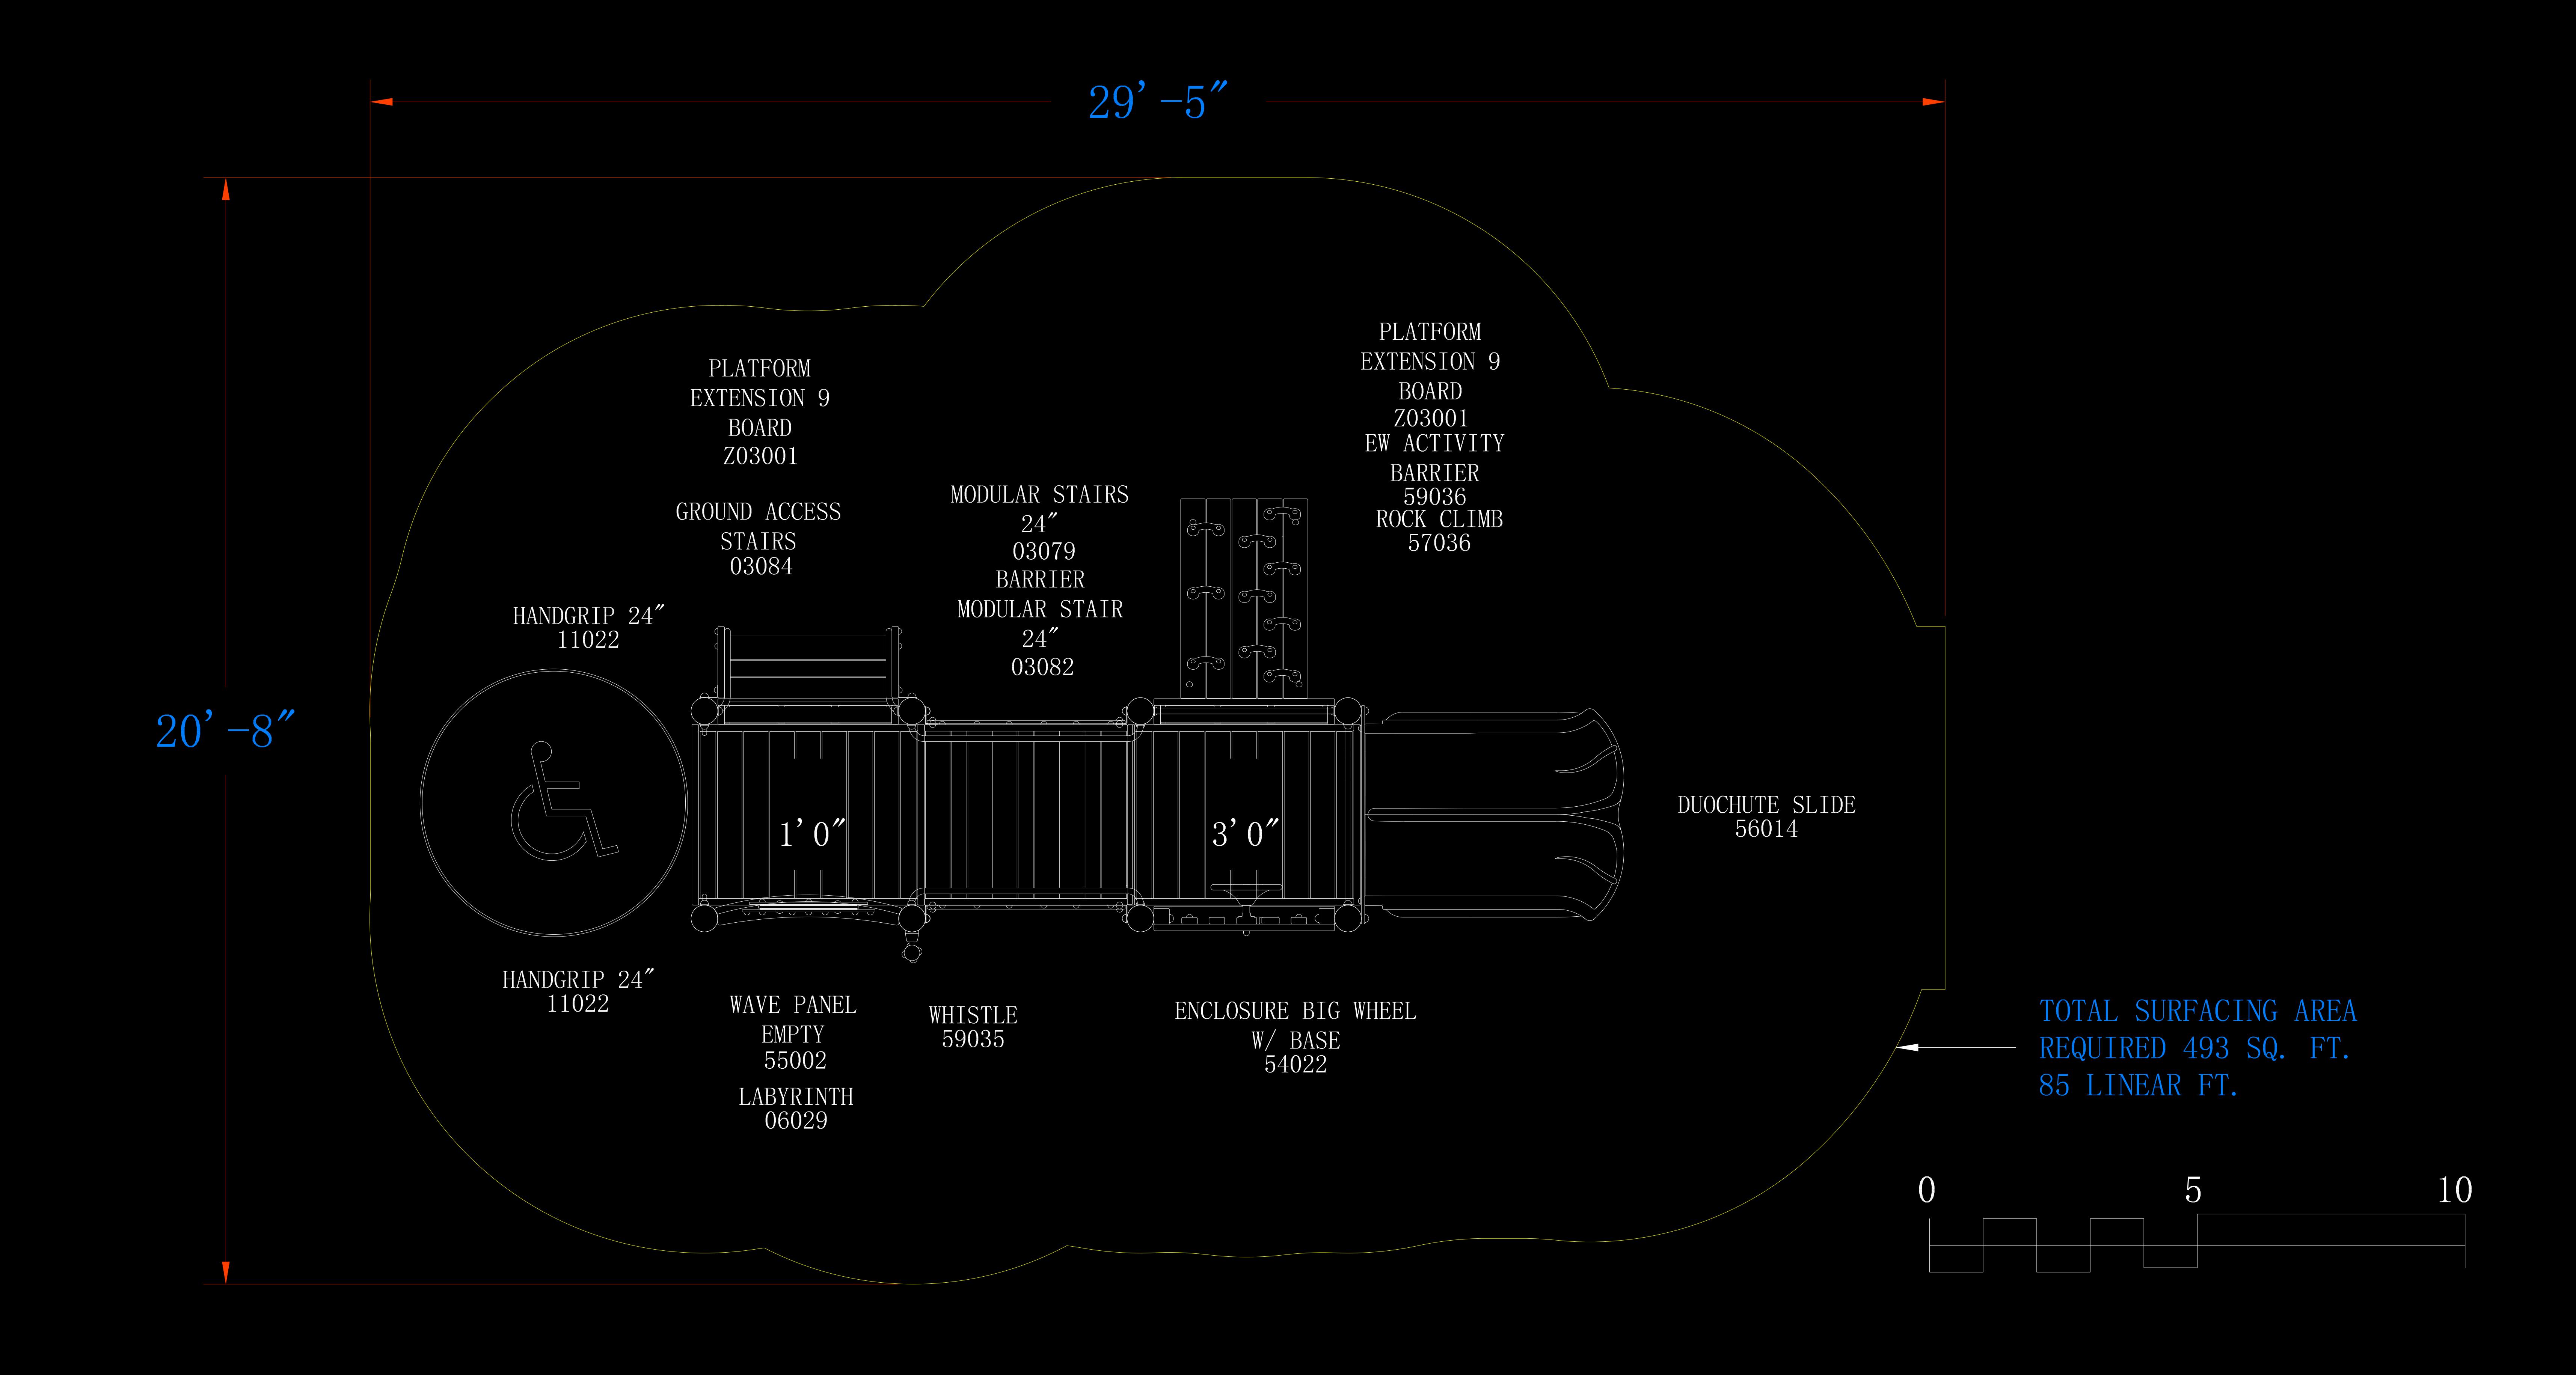

It is the manufacturer's opinion that the structure shown herein complies with current ada standards concerning accessibility if used with proper accessible surfacing and together with other necessary ground level play equipment.

IMPORTANT: Never install play equipment over hard, unresilient surfaces such as asphalt, concrete, or compacted earth. It is the owner's responsibility to ensure the "minimum area required" contains an appropriate amount of resilient material to cushion accidental falls.